

Date:	8/7/08	Drawn By:	J.K.C.
Scale:	AS NOTED	Approved By:	R.W.
Job No.:		File:	

Drawing Title:  
**FLOOR PLAN**


COPYRIGHT:

H & R Design Architect expressly reserves the common law copyright and other property rights in these plans. These plans are not to be reproduced without first obtaining the expressed written permission and consent of the Architect. Any reproduction, in whole or in part, of these plans, or dimensions, existing conditions or method of assembly, is to be permitted only to the Architect immediately.

Revisions:

Drawing Number:

**A101**

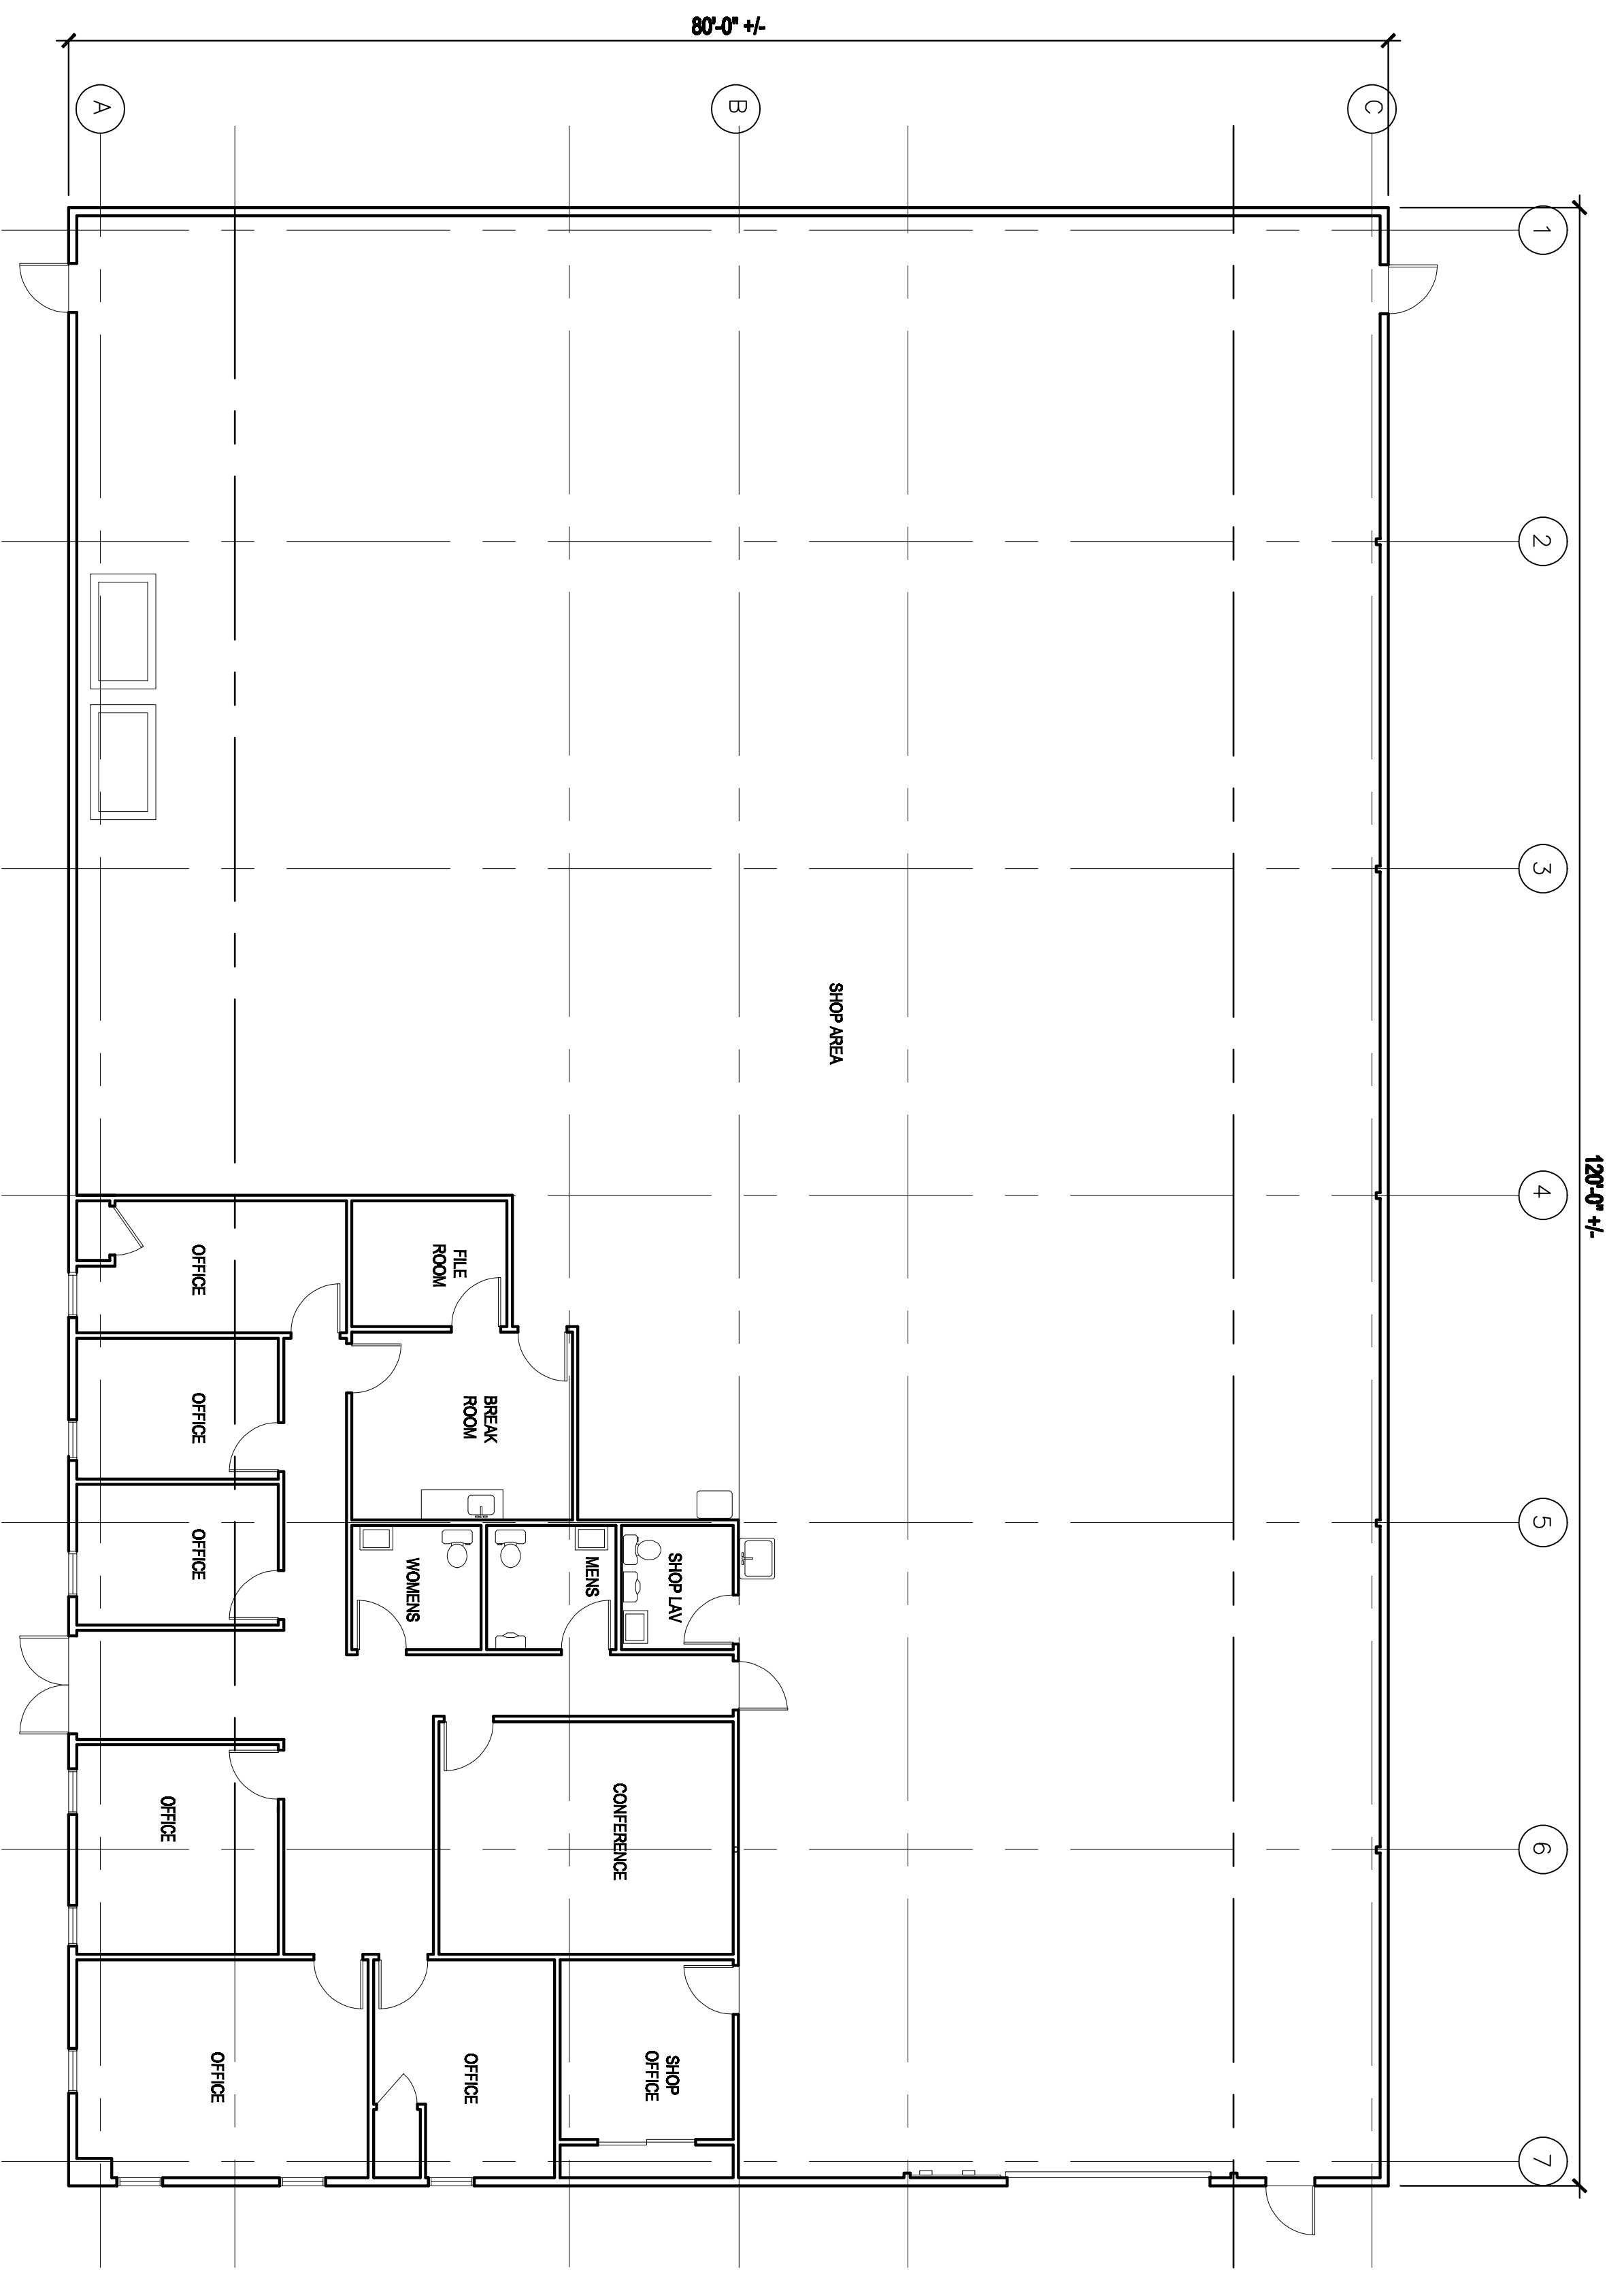

**1 FLOOR PLAN**  
 SCALE: 1/8" = 1'-0"